


THE SITE



VIEW 1 (LOOKING NORTH WEST)

LOCATION PLAN  
SCALE 1:2500 APPROX.

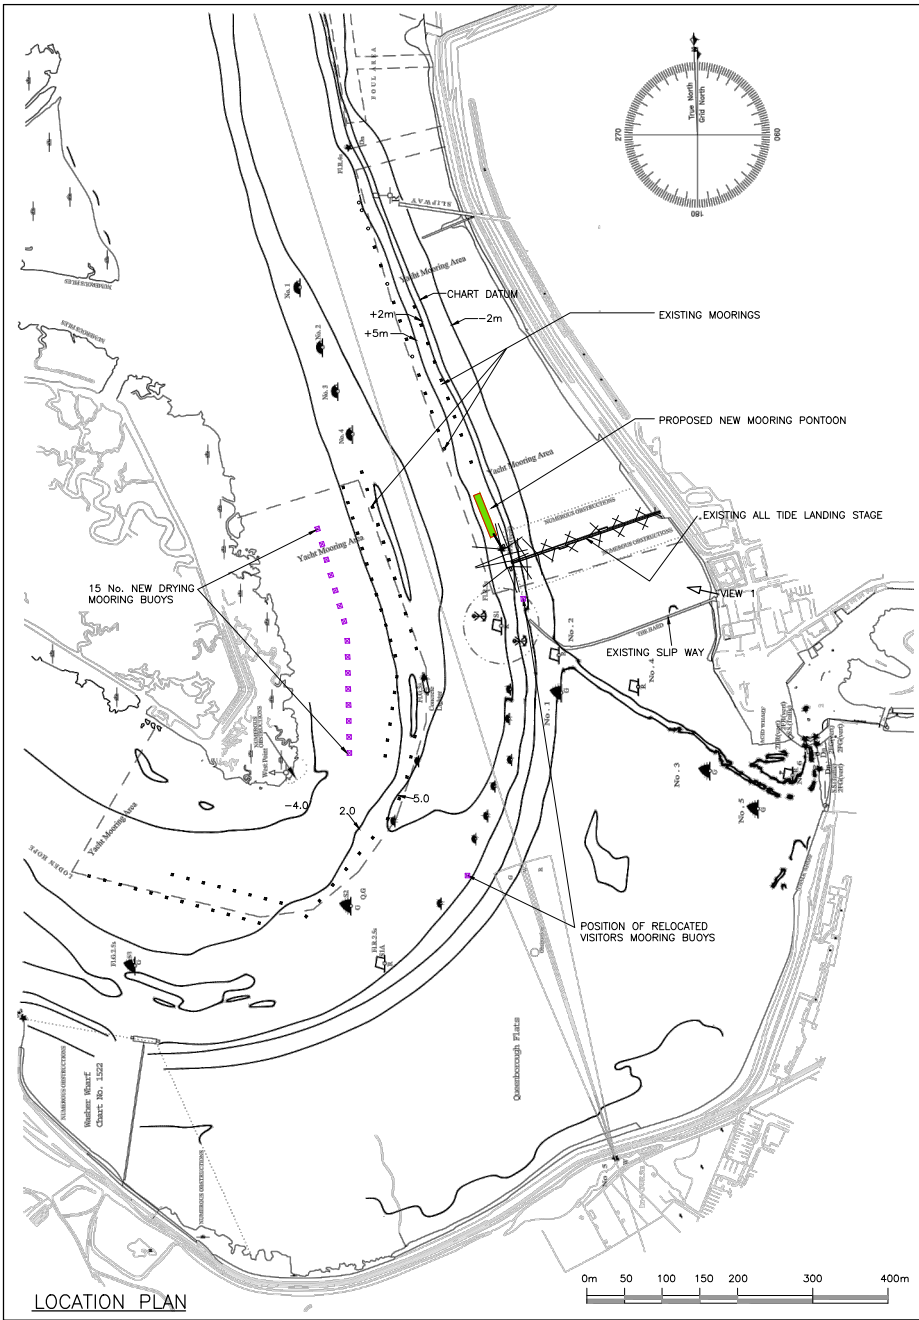



LOCATION PLAN  
SCALE 1:5000 APPROX.



PROPOSED PONTOON LOCATION PLAN  
SCALE 1:500

NOTES:  
1. DO NOT SCALE, WORK TO FIGURED DIMENSIONS ONLY.

17.02.14 P.K.		FOOTBRIDGE TO PONTOON ADDED			CHKD
B 12.02.14 P.K.		INDICATIVE ANCHOR MOORINGS AMENDED			
A 04.02.14 P.K.		INDICATIVE ANCHOR MOORINGS AMENDED			
REV	DATE	BY	REVISION		
STATUS				APPR	DATE
APPROVAL					
PROJECT					
QUEENBOROUGH HARBOUR TRUST NEW MOORING PONTOON					
CLIENT					
 					
Haydn Evans Consulting					
31-37 St Helens Street, Ipswich, Suffolk, IP4 2JL					
Tel: 01473 236550 Fax: 01473 235097					
Email: mail@evansconsult.co.uk					
TITLE					
GENERAL ARRANGEMENT LAYOUT					
BY	P.K.	DATE	JAN 2014	DRAWING No.	REV.
CHKD	SCALE	AS SHOWN		136/079/01	C